



**TOWN OF CAROGA GOLF MAINTENANCE FACILITY &  
DEPARTMENT OF PUBLIC WORKS GARAGE**

TOWN BOARD MEETING: 11/09/2022



**CONCEPT PLAN  
CAROGA MUNICIPAL CENTER**

NYS ROUTE 10 AND IRVING POND ROAD  
TOWN OF CAROGA  
FULTON COUNTY, NEW YORK

NO.	DATE	DESCRIPTION



SCALE: 1" = 30'


NOT FOR CONSTRUCTION


SHEET TITLE:

CONCEPT SKETCH


SHEET:



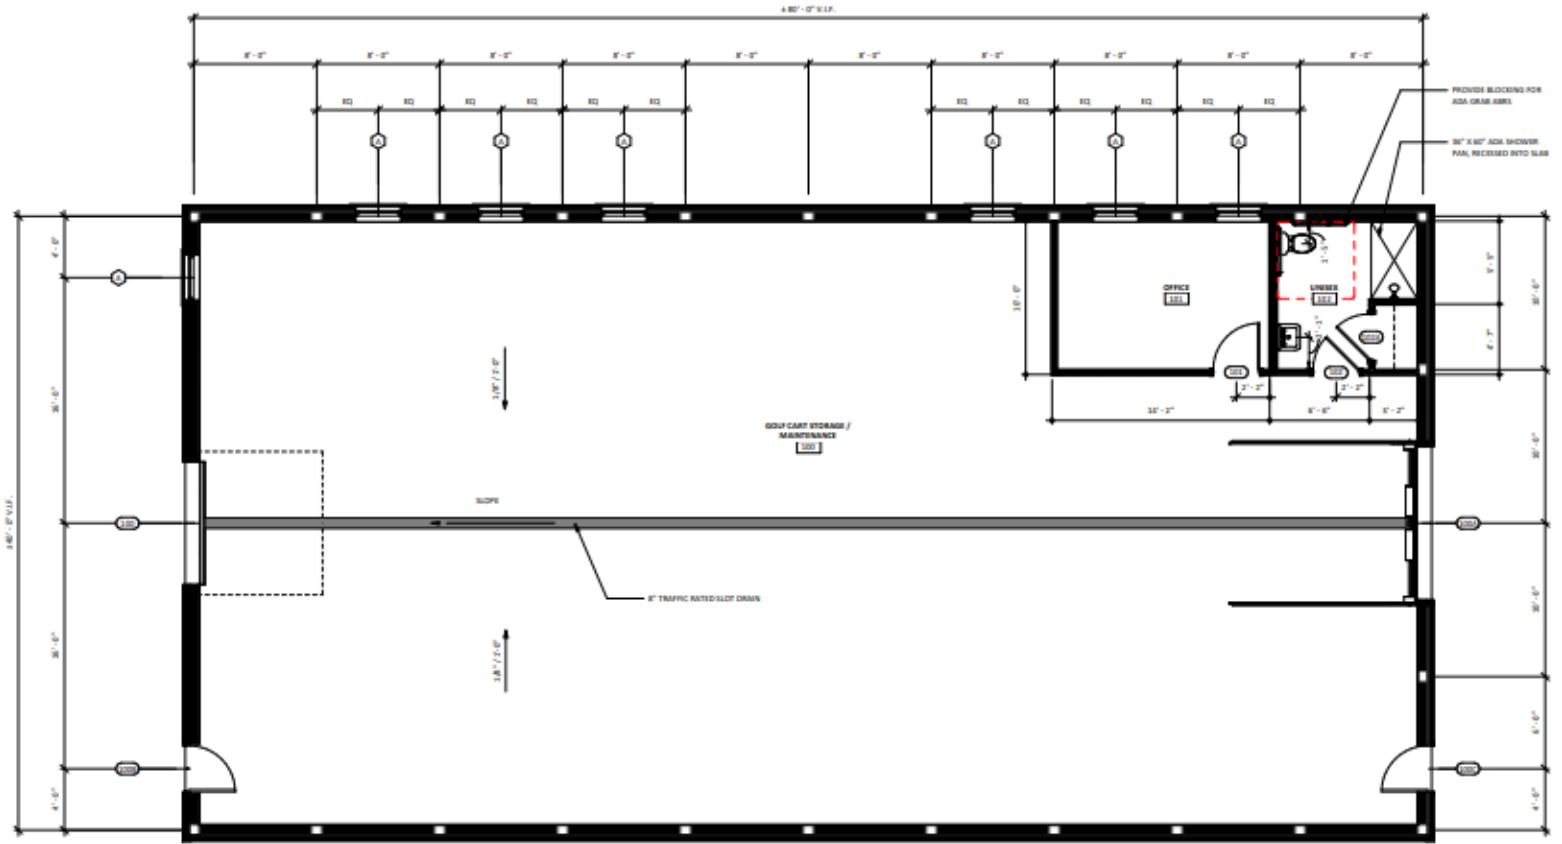

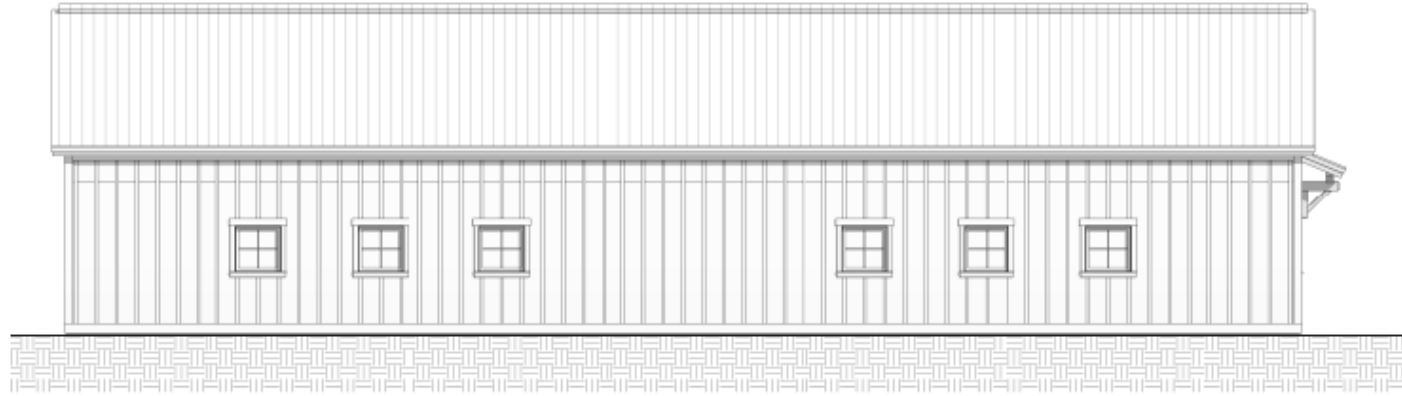


**EAST ELEVATION**  
SCALE: 1/4" = 1'-0"

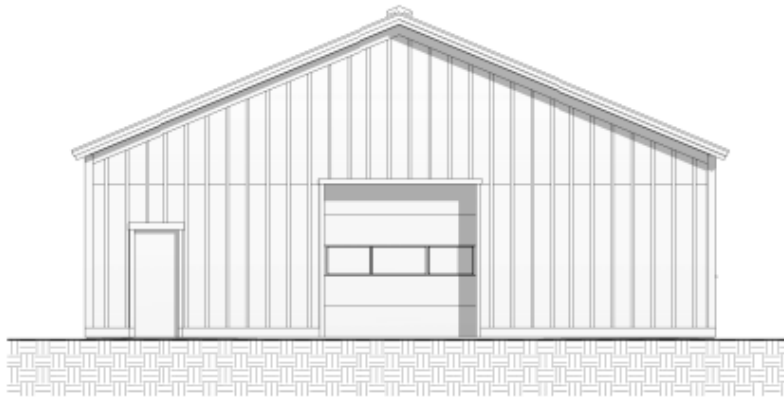


**NORTH ELEVATION**  
SCALE: 1/4" = 1'-0"



**SOUTH ELEVATION**  
SCALE: 1/4" = 1'-0"

 

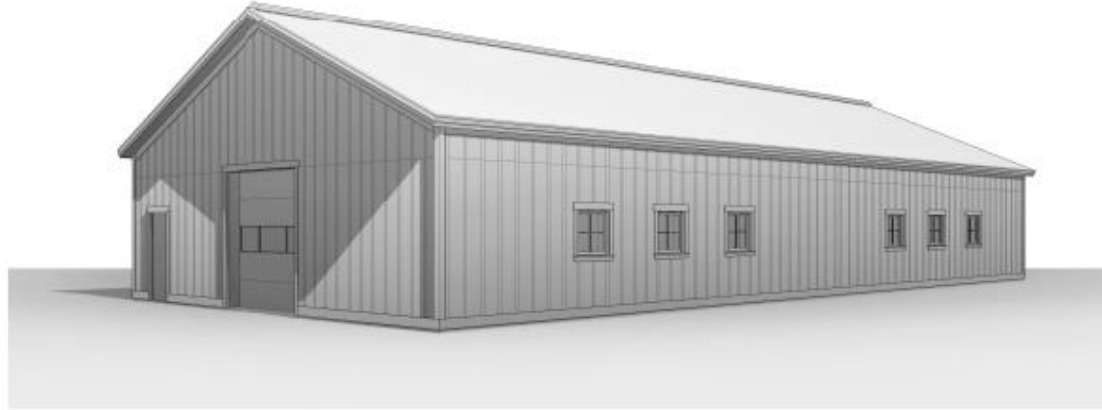


NORTHEAST PERSPECTIVE

SCALE




SOUTHEAST PERSPECTIVE


SCALE

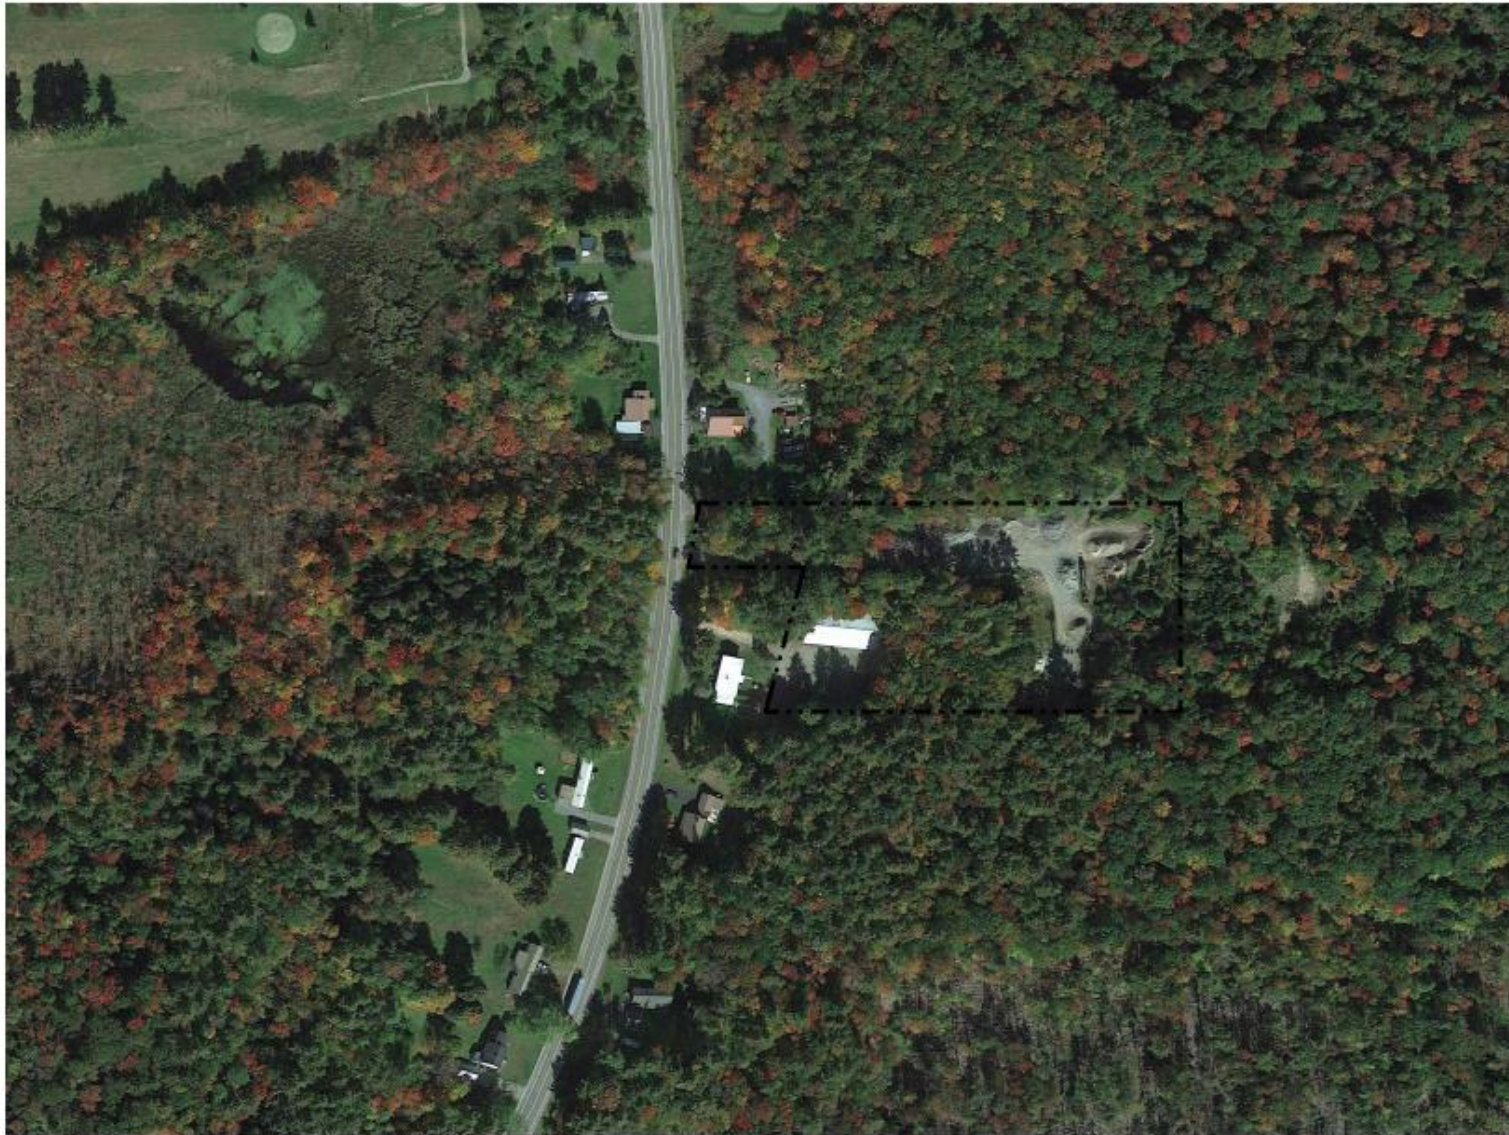






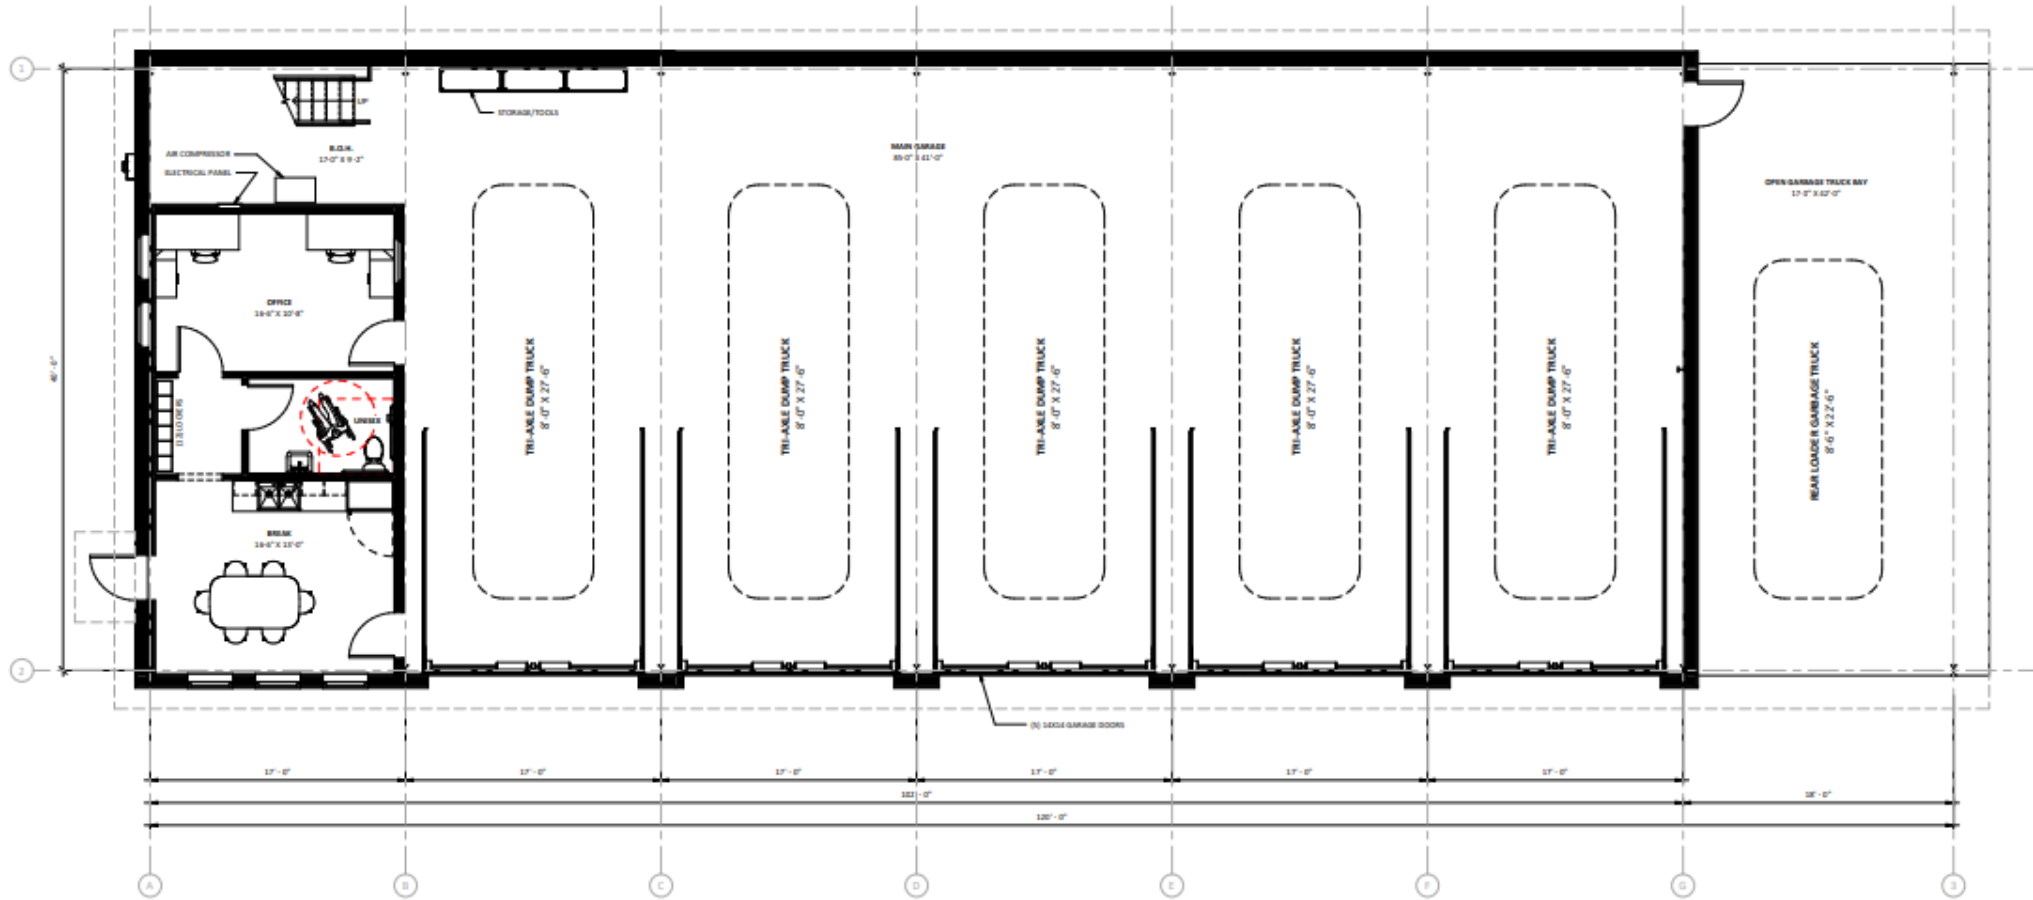


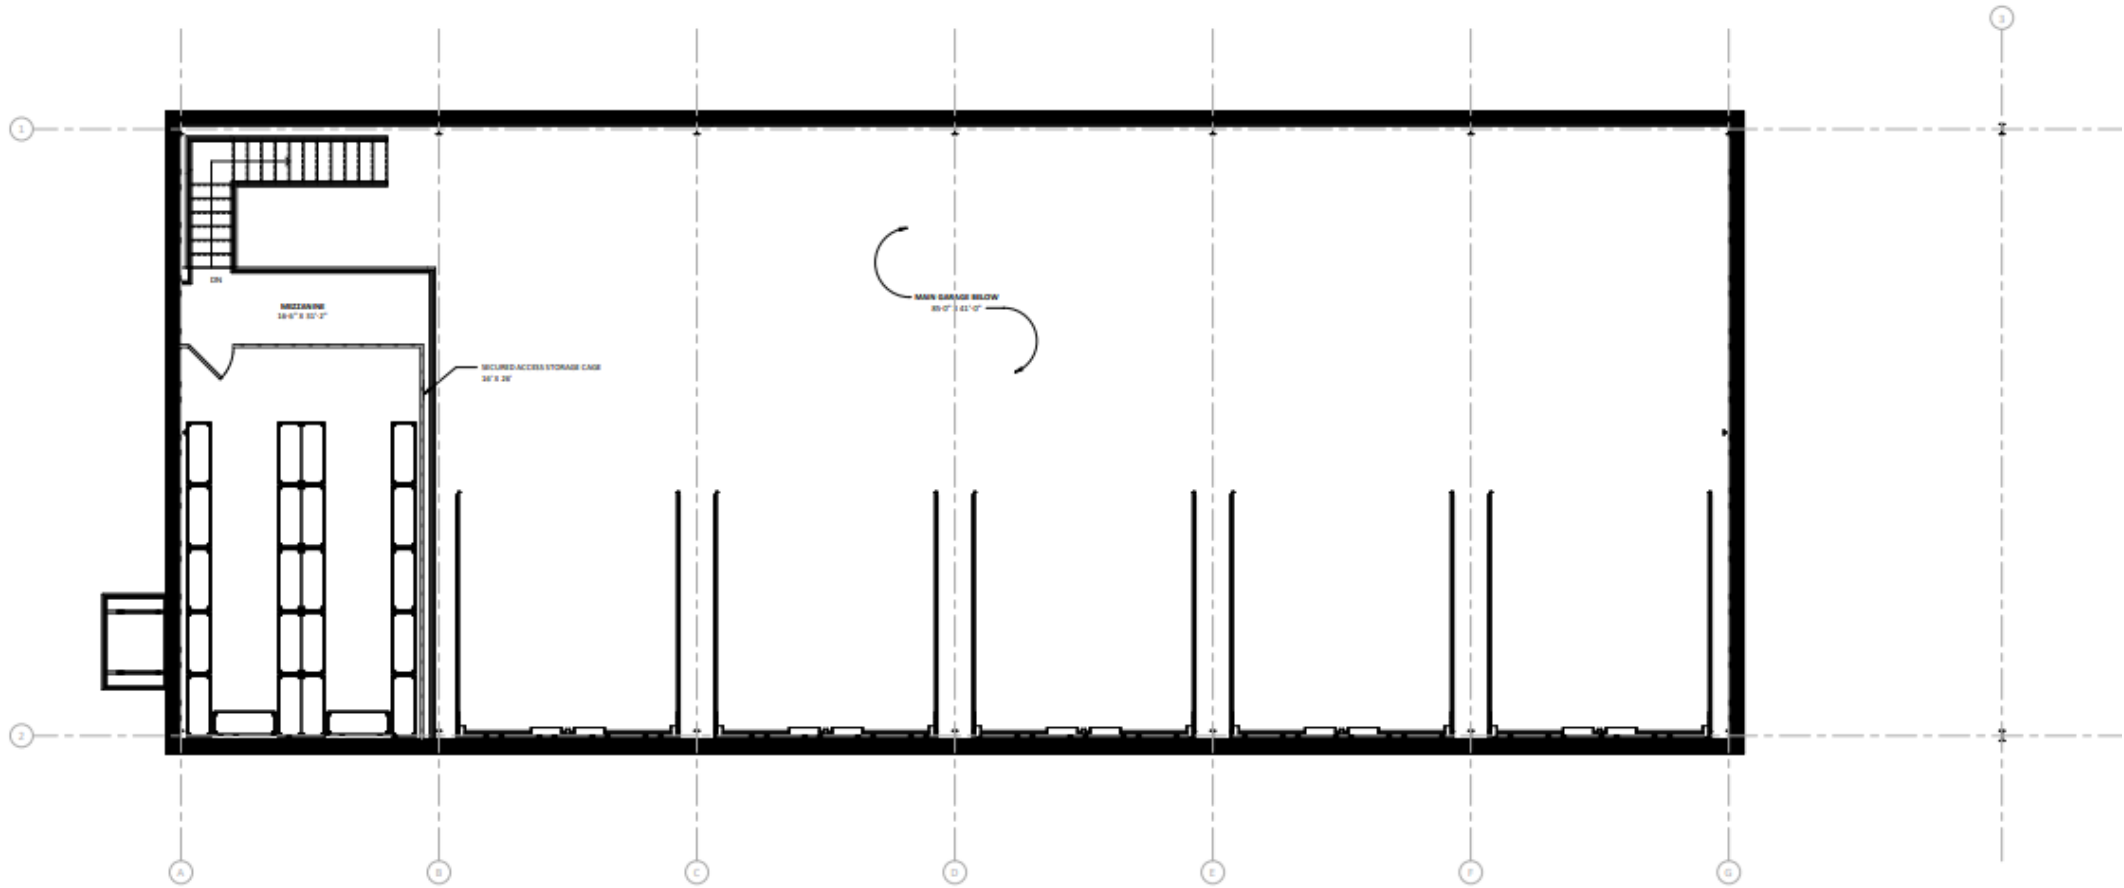

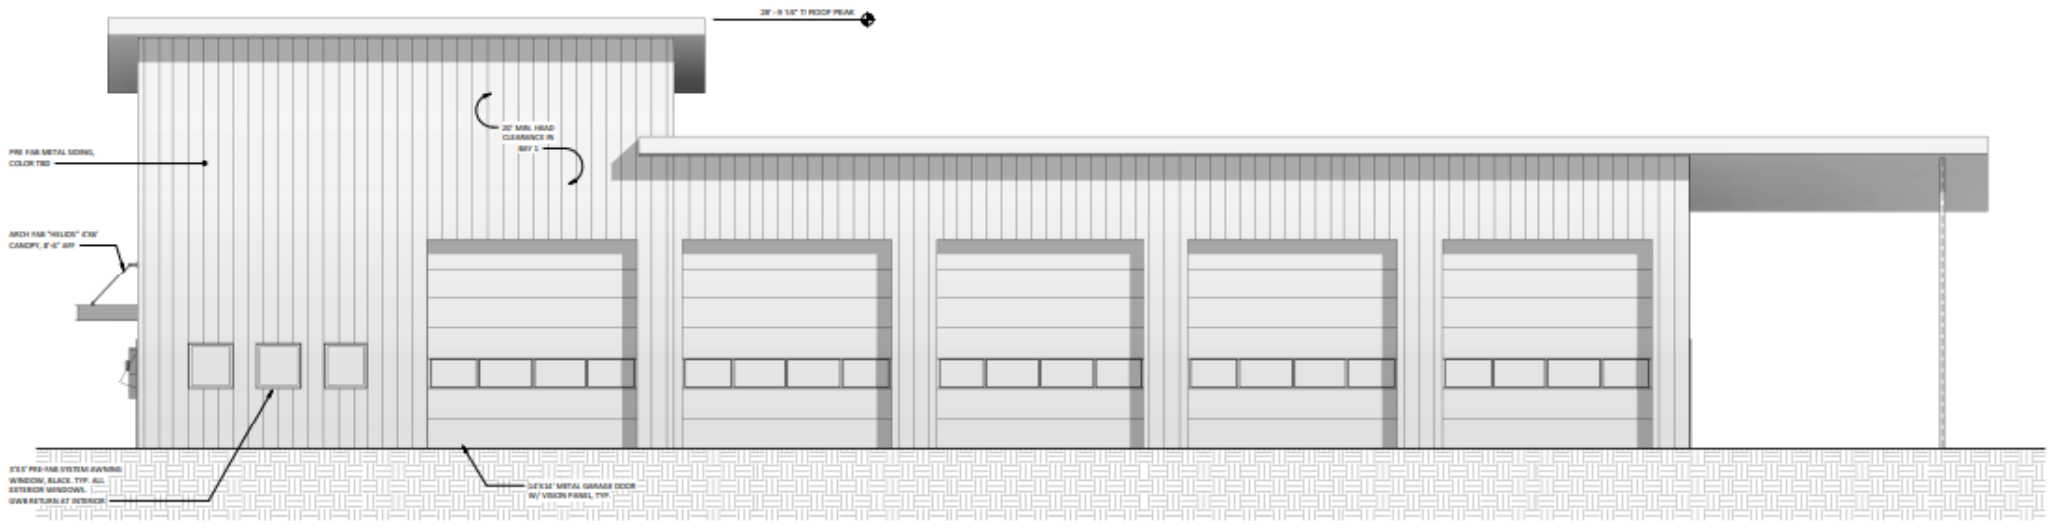

**SOUTH ELEVATION**


SCALE: 1/8" = 1'-0"

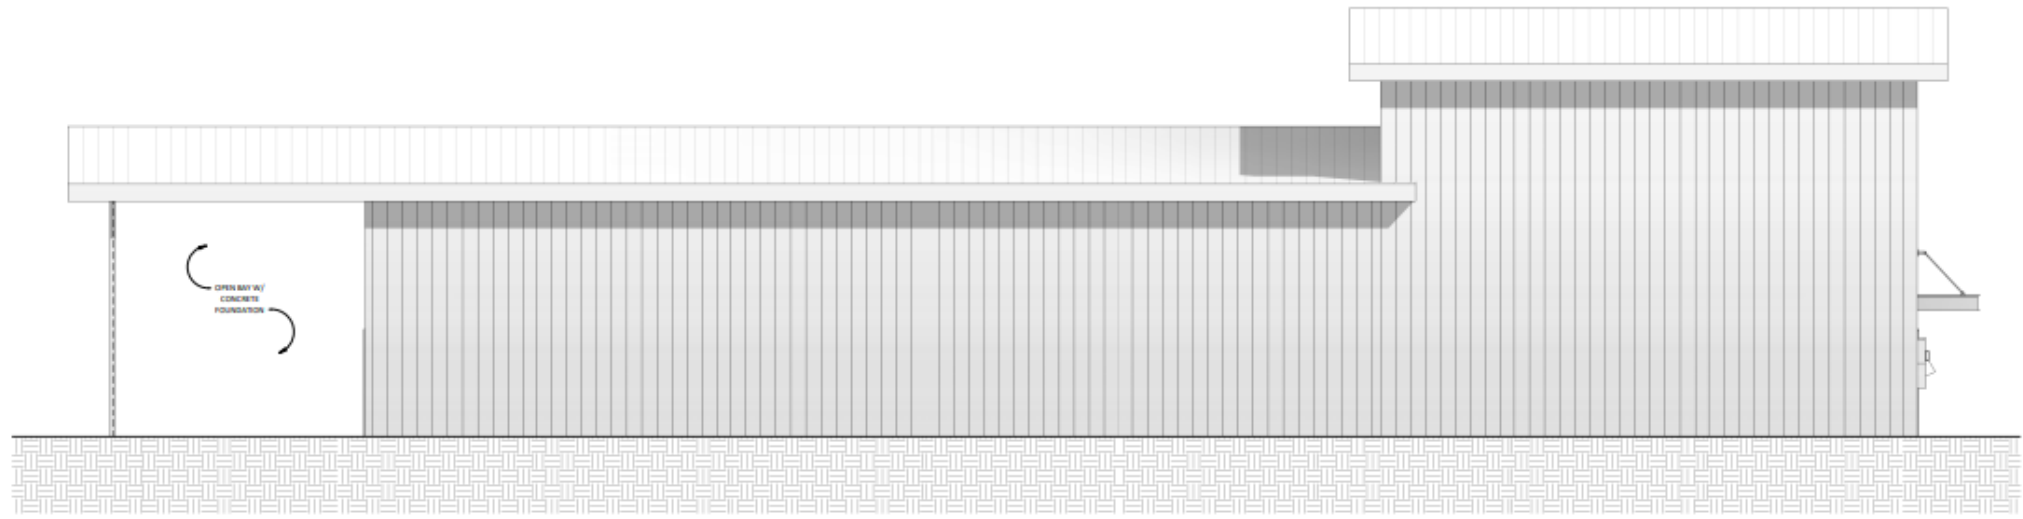

**NORTH ELEVATION**


SCALE: 1/8" = 1'-0"



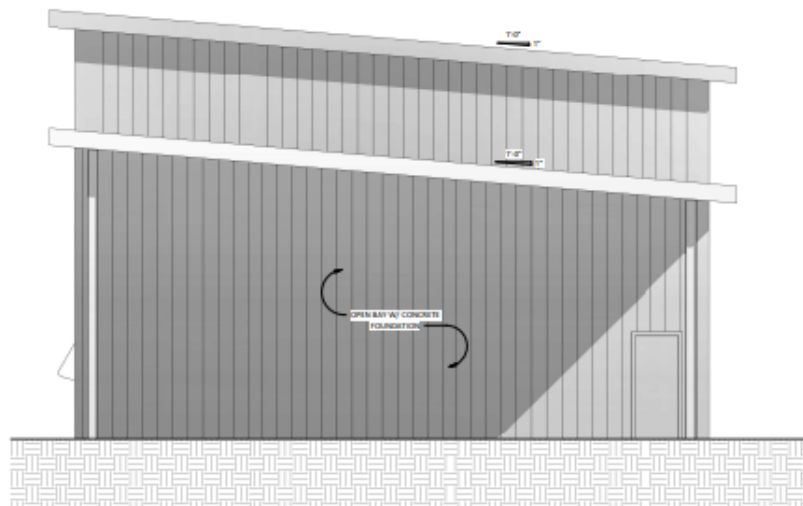


EAST ELEVATION

SCALE: 3/8" = 1'-0"

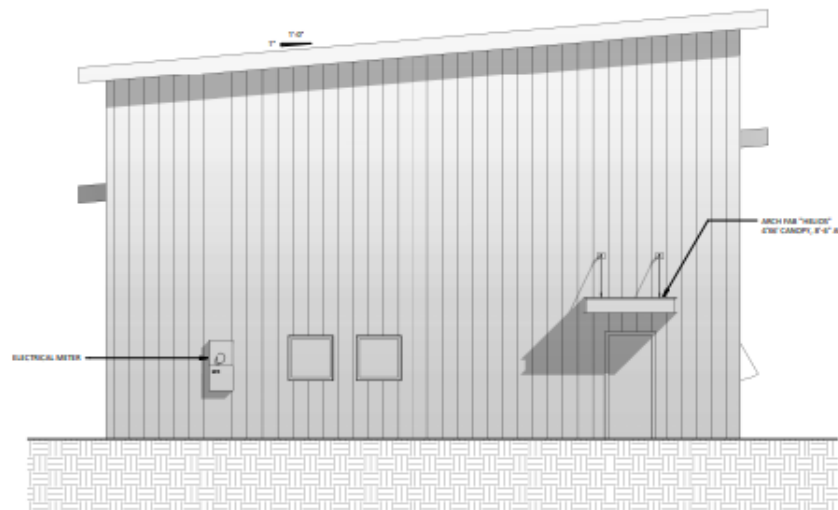


WEST ELEVATION

SCALE: 3/8" = 1'-0"

 

SHEET #:  
A2-4

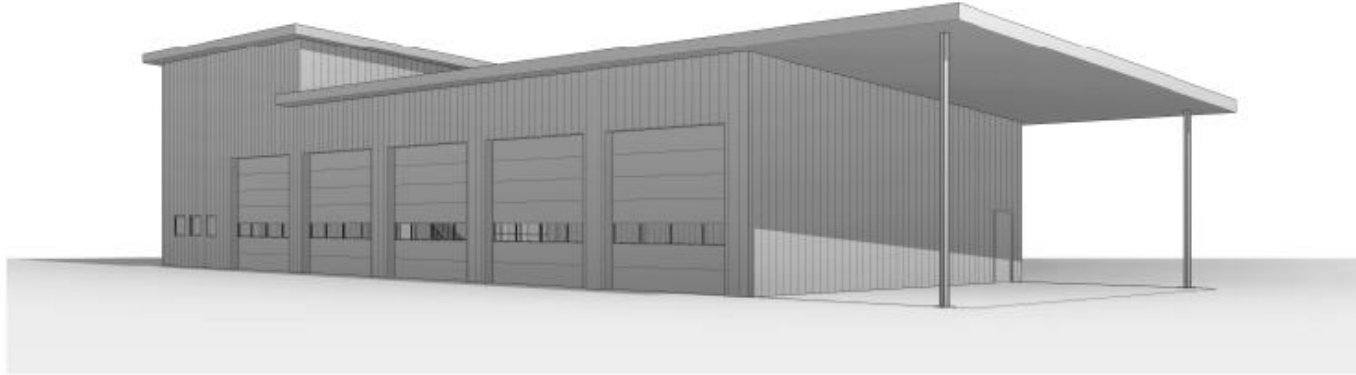

SOUTHEAST PERSPECTIVE

SCALE



SOUTHWEST PERSPECTIVE

SCALE